


**TO BE SPECIFIED BY CUSTOMER**

Material to be machined _____
Shank form <input type="checkbox"/> Straight HA <input type="checkbox"/> Weldon HB <input type="checkbox"/> Whistle notch HE
Number of cutting edges _____
Form type  <input type="checkbox"/> Ball nose
Coating <input type="checkbox"/> None <input type="checkbox"/> Tin <input type="checkbox"/> TiAlN
Face form <input type="checkbox"/> Two at centre <input type="checkbox"/> One over centre
Purpose <input type="checkbox"/> Roughing <input type="checkbox"/> Finishing
Added specifications:
Quantity _____ off
Customer approved signature:

Note: Customer signature to be signed in blue or red ink to prove original.

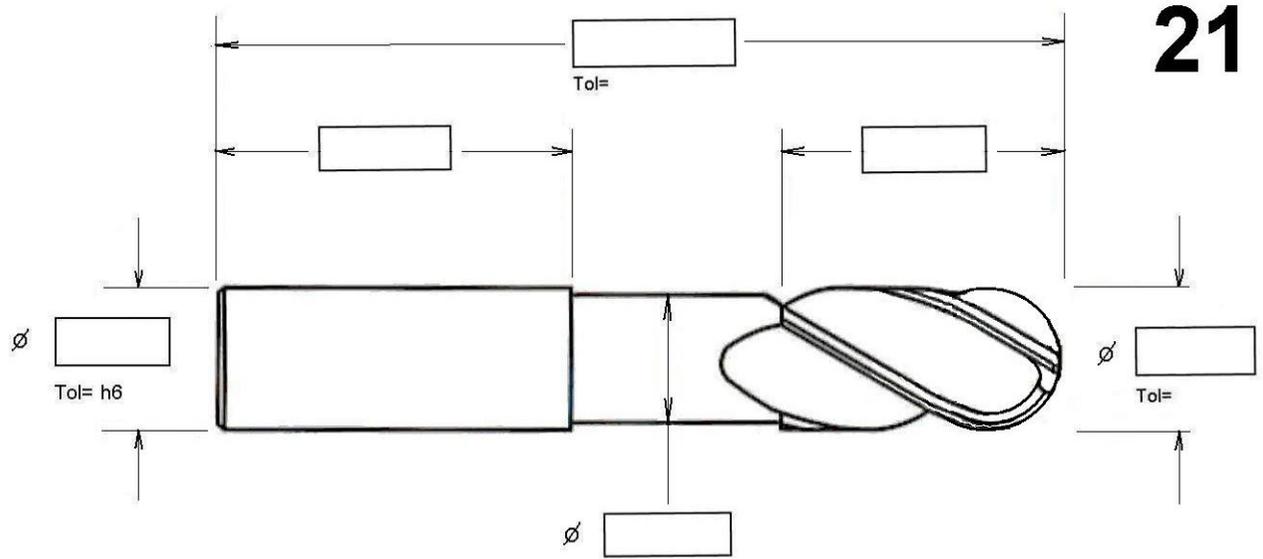

Note: Criteria or geometries not supplied to be as per manufacturers specifications.

REV NO	DESCRIPTION	SIGNED	DATE

		11A Atlantis Foundries Business Park William Gourlay Street Atlantis Industria 7350 Tel: 021 5773929 Fax: 021 5773932	
Date	Name	Drill type Carbide ball nose	REV 1
Drawn		Spectra Mapal Dwg No: _____	23/07/2010
Check			Scale N.T.S
Quotation No: _____		Cust. Dwg. No: _____	
CAD Nr. _____			